


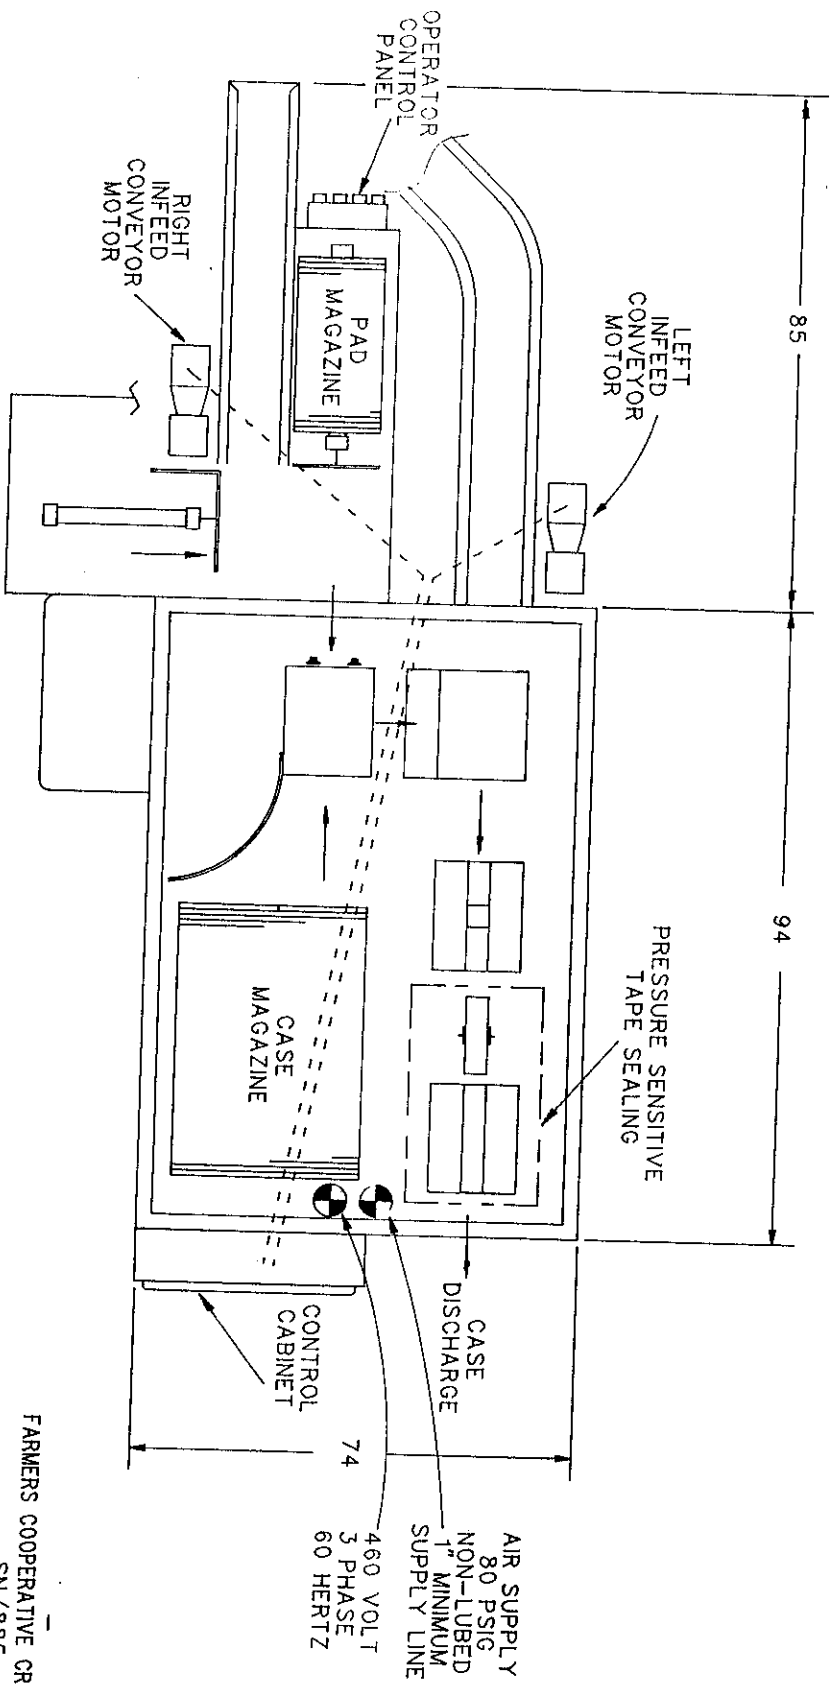

NOTES:

(1) ELECTRICAL CONDUIT - - - - -

FARMERS COOPERATIVE CREAMERY
SN/885

QUAN./MACH.	DRAWN BY	DATE DRAWN	SCALE
	R.V.P.	6-2-93	NTS
TITLE			
INSTALLATION LAYOUT			
PROJECT			
DRAWING IL- 885			
REV.			

Sabel Engineering Corporation
Sonoma, California 9476